



15 EAST MARKET ST  
CORNING, NY 14830  
PHONE: (607) 937-1946

SEAL:

CONSULTANT:

PROJECT:  
MANUFACTURERS  
HANNOVER

101 NORTH UNION,  
OLEAN, NY 14760

DRAWING TITLE:  
SIDEWALKING  
SHORING

REVISIONS:  
ISSUED FOR BID

SCALE: AS NOTED


DATE: 5/29/2020

DRAWN BY: Author

REVIEWED BY: Checker

DRAWING NO:

A5

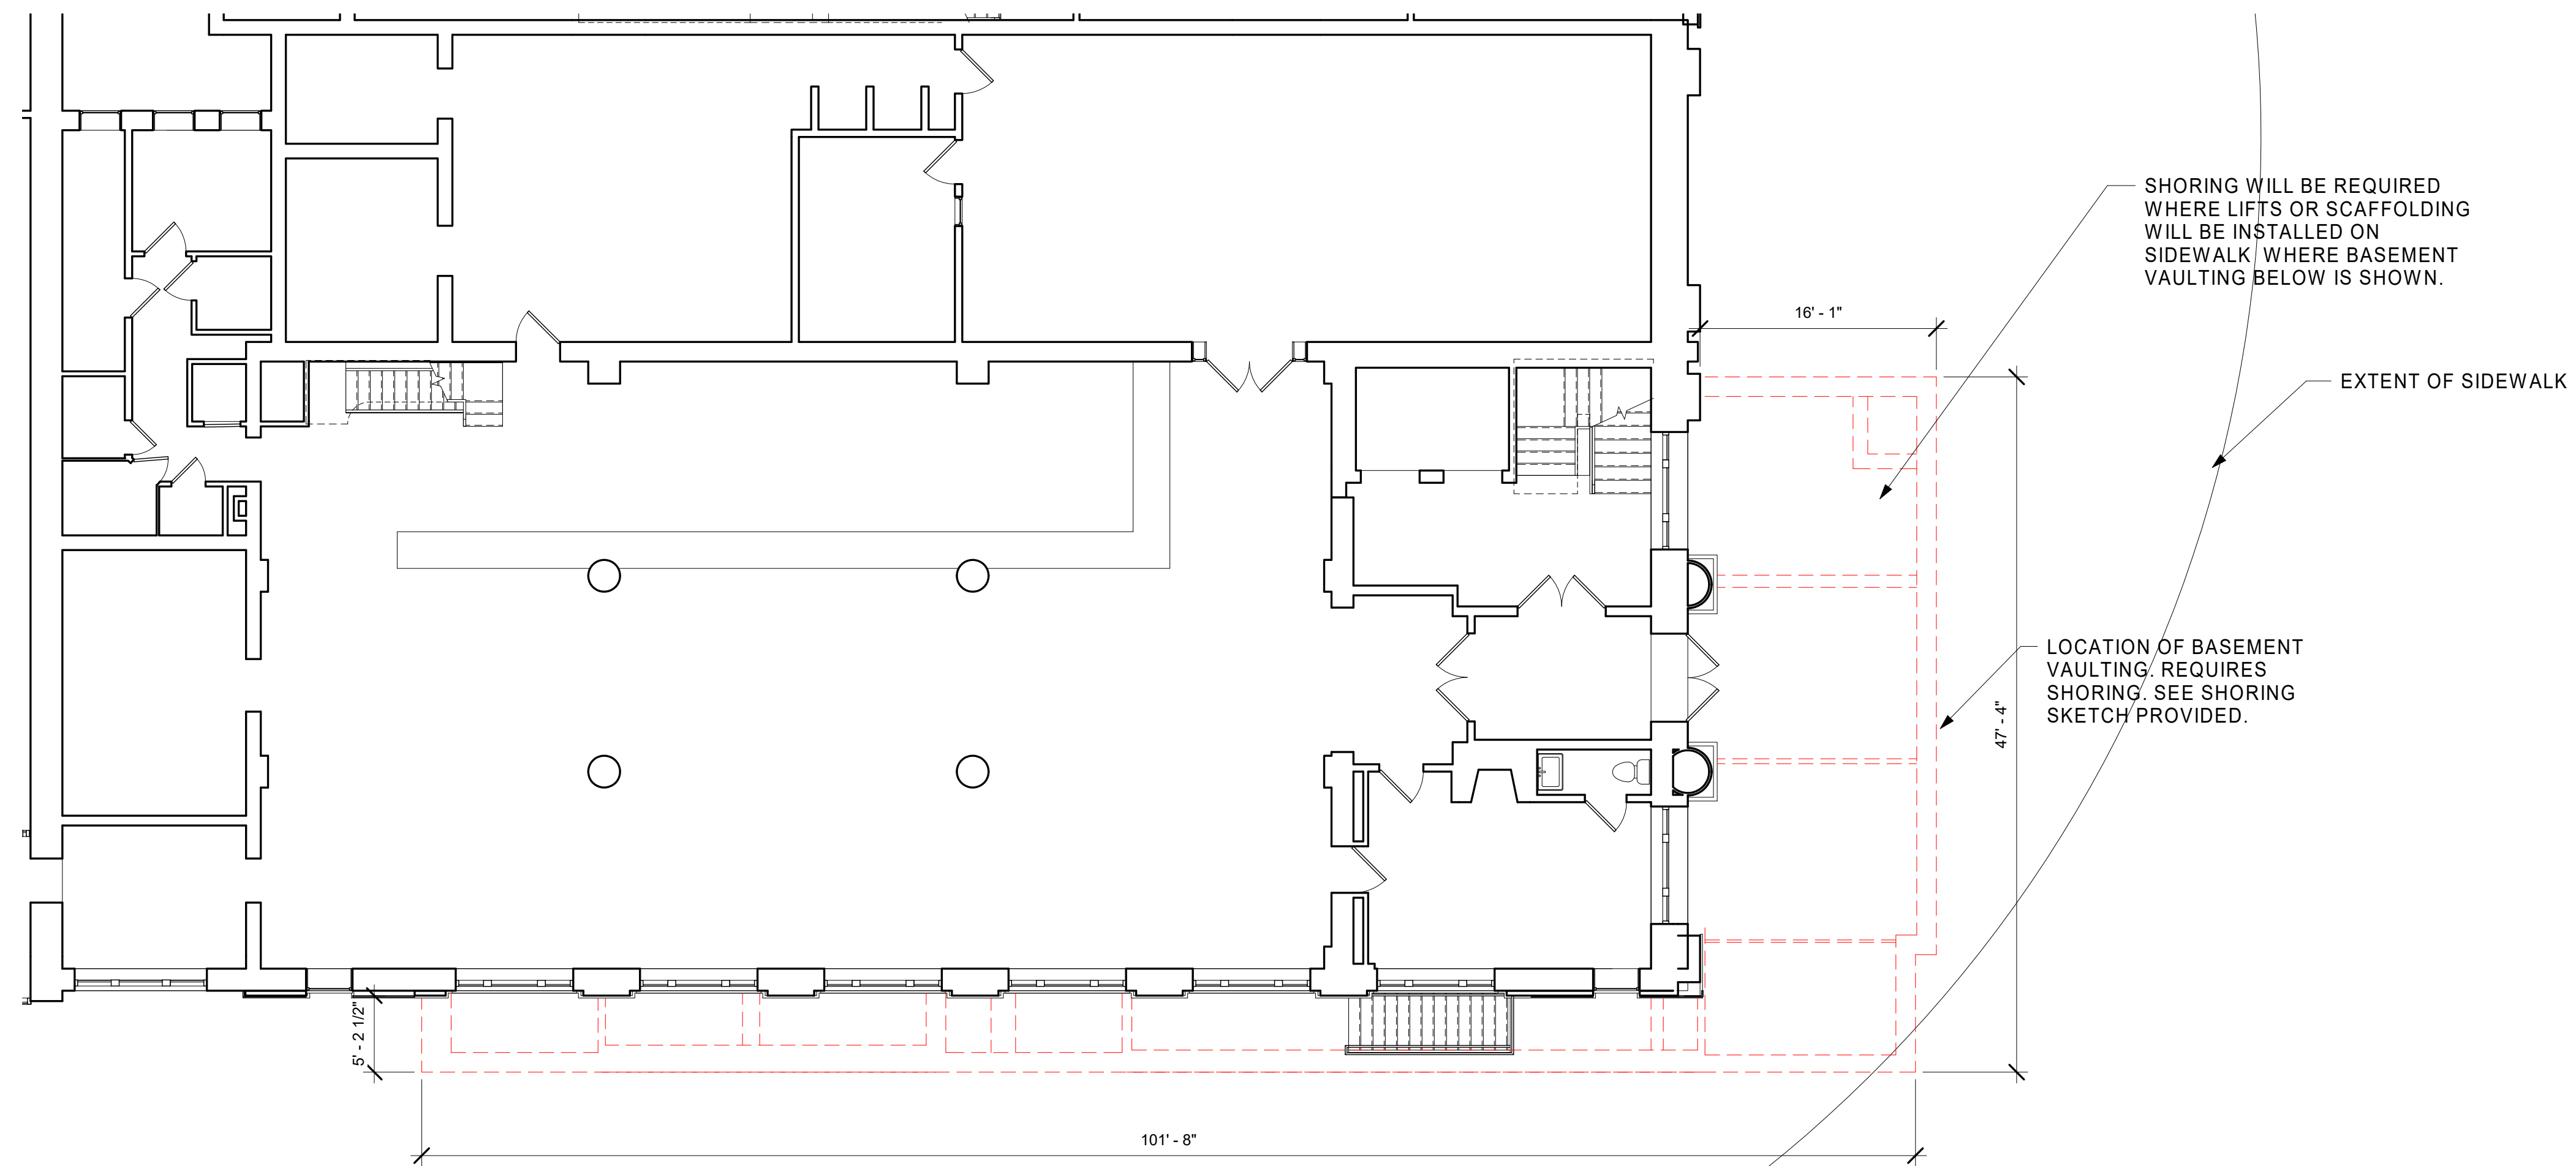

1 FIRST FLOOR PLAN SHORING  
A5 1/8" = 1'-0"