

CITY OF OLEAN

DEPARTMENT OF PUBLIC WORKS

TO: Prospective Bidders

FROM: Robert Thompson, Director of Public Works

DATE: December 12, 2023

SUBJECT: **Addendum #1 – EV Charging Station RFP**

Below are changes to the above-referenced proposal:


Scope of Work Clarifications –

1. This RFP is for the first component – design, estimating and planning for a turnkey solution for EV charging stations, including all necessary related infrastructure. The remaining three component phases will be addressed through a public bidding process.
2. All references to fiber optic cable are removed. Network connectivity for the proposed units will be via pre-paid cloud-based services. Proposal should include subscription pricing for 3 years, for both network connectivity and share-plan.
3. The proposed recharging stations are Chargepoint models CT4025 – Dual 8’ Bollard, or equivalent.
4. Pricing should include warranties for parts and labor for 2 years.
5. The construction expected start date is Spring 2024 with completion NLT September 1, 2024.
6. Site location drawings for both sites are attached.

Please feel free to call my office at (716) 376-5650 with any questions.


Sincerely,

Robert Thompson, P.E.
Director of Public Works

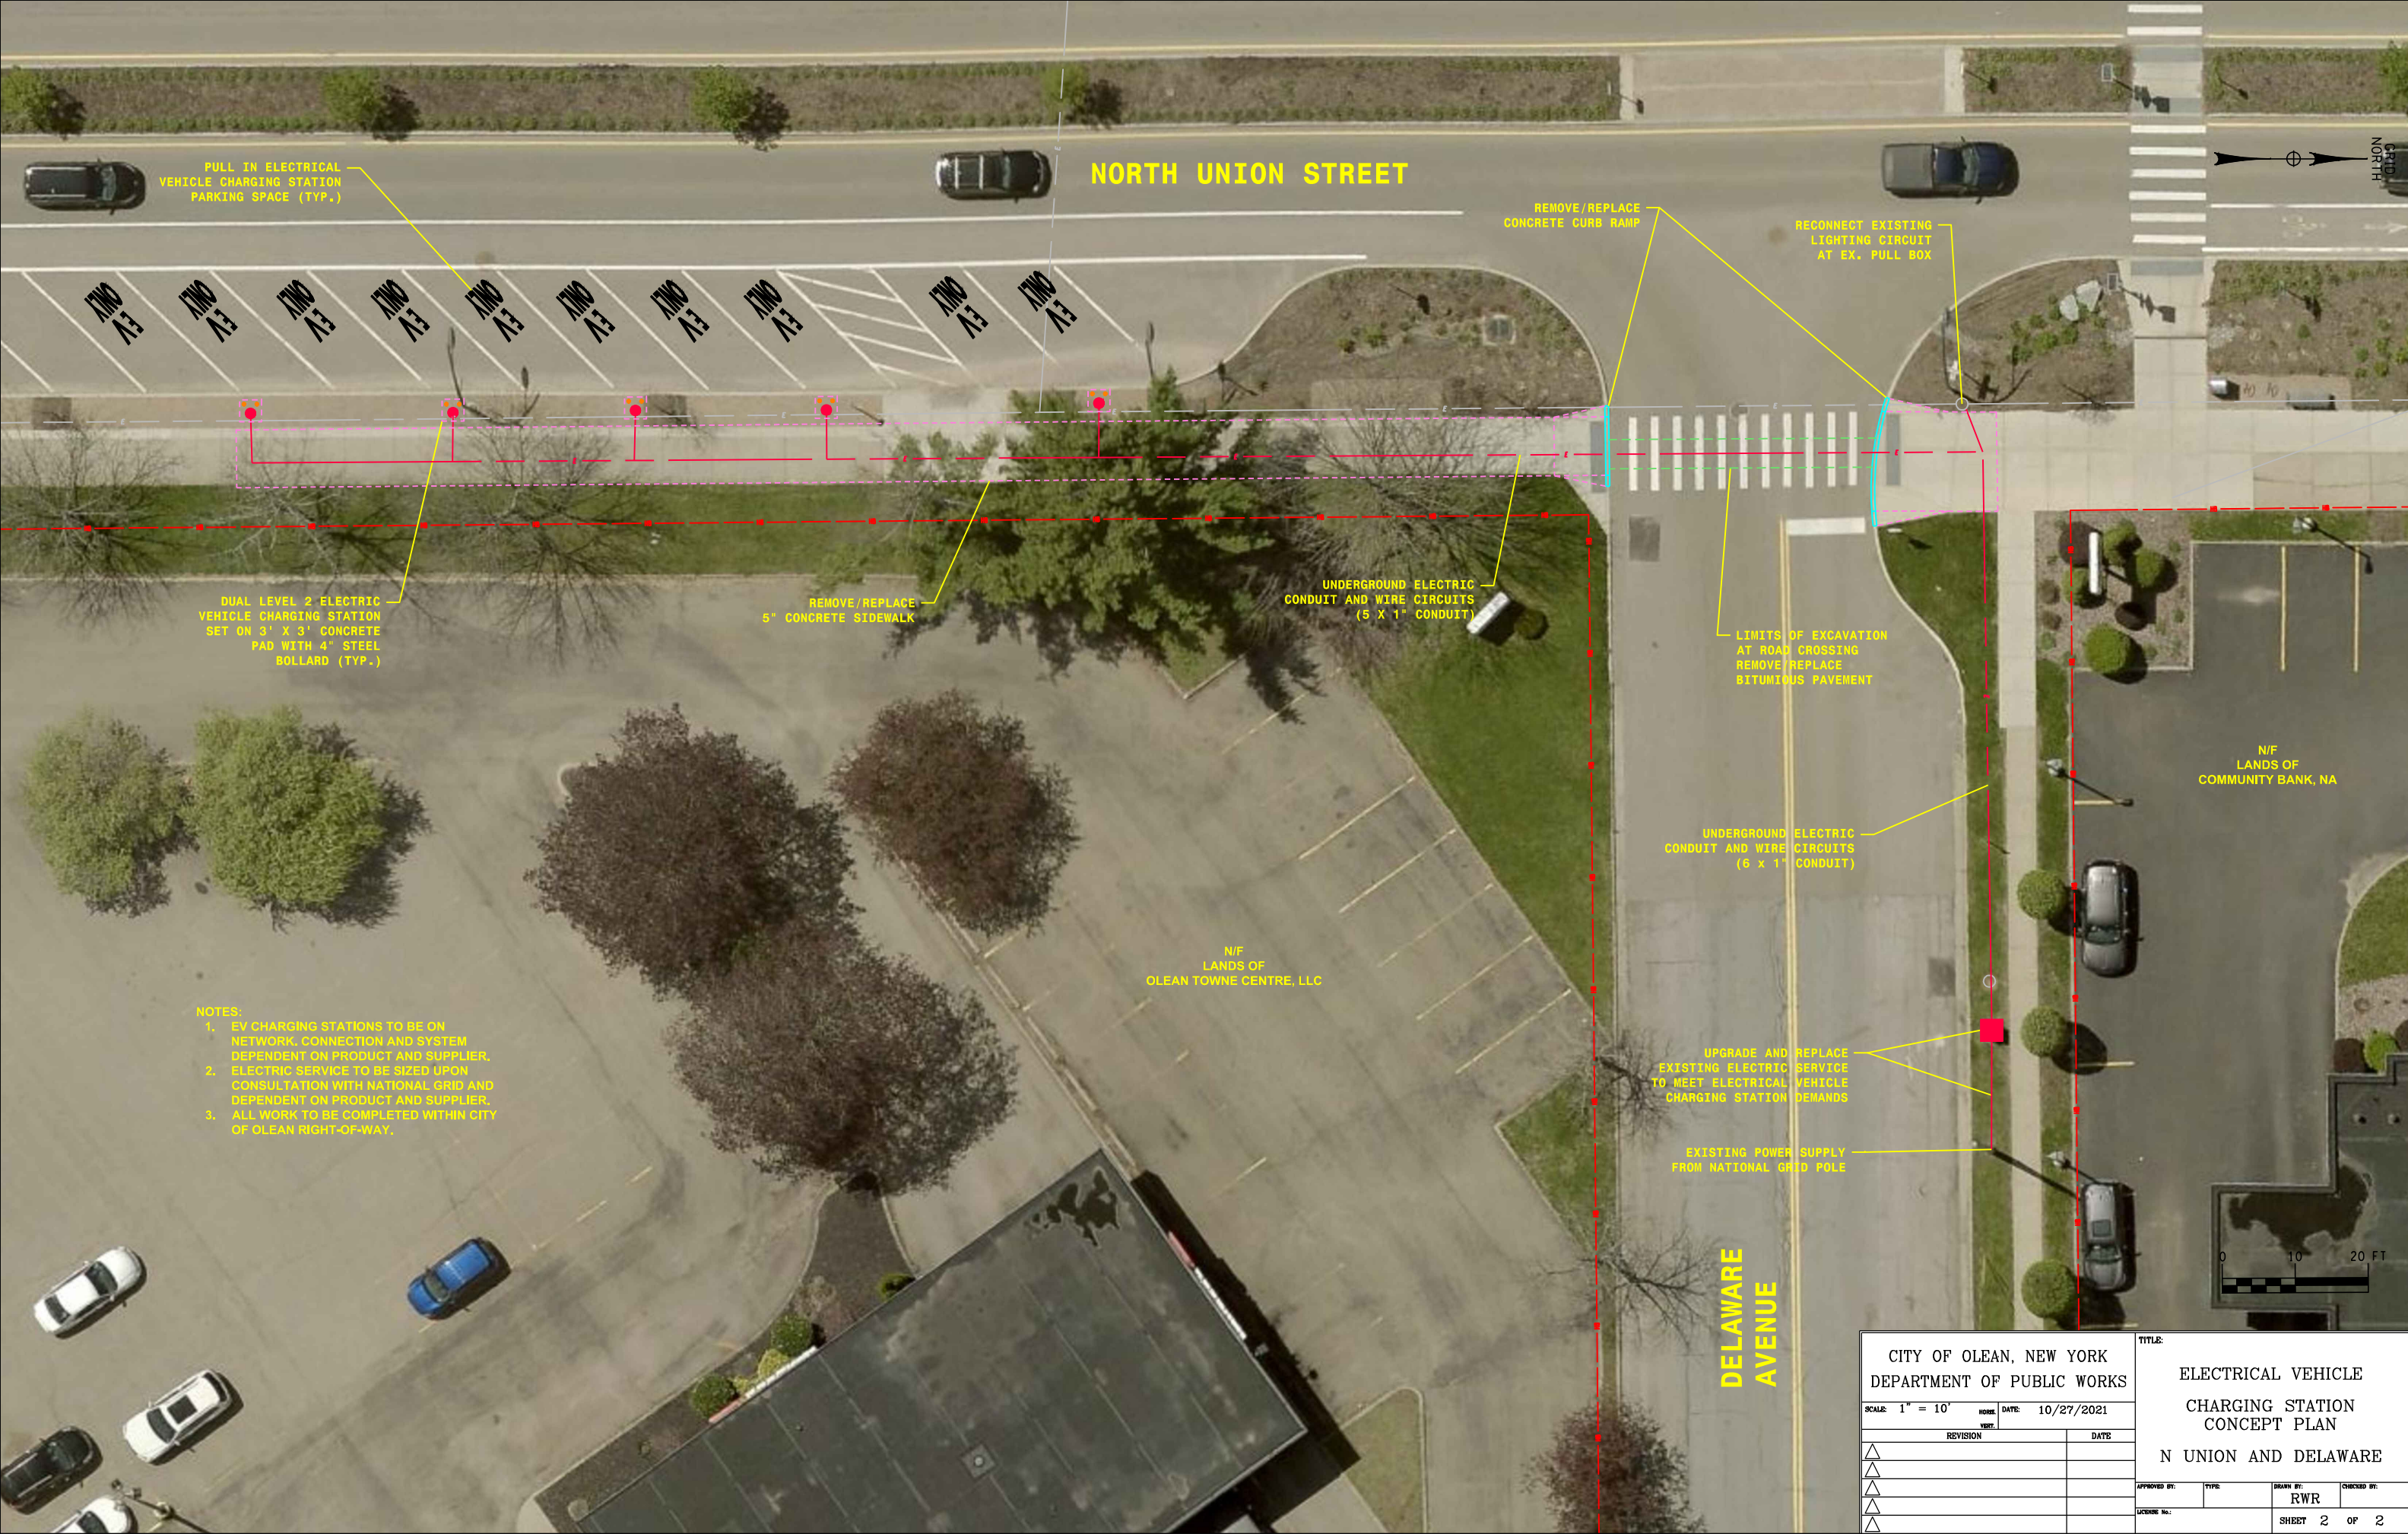

- NOTES:
- 1. EV CHARGING STATIONS TO BE ON NETWORK, CONNECTION AND SYSTEM DEPENDENT ON PRODUCT AND SUPPLIER.
 - 2. ELECTRIC SERVICE TO BE SIZED UPON CONSULTATION WITH NATIONAL GRID AND DEPENDENT ON PRODUCT AND SUPPLIER.
 - 3. ALL WORK TO BE COMPLETED WITHIN CITY OF OLEAN RIGHT-OF-WAY.

CITY OF OLEAN, NEW YORK DEPARTMENT OF PUBLIC WORKS				ELECTRICAL VEHICLE CHARGING STATION CONCEPT PLAN N UNION AND DELAWARE			
SCALE: 1" = 10'		DATE:	10/27/2021				
REVISION		DATE					
△							
△							
△							
△							
△							
APPROVED BY:		TYPE:		DRAWN BY:		CHECKED BY:	
LUCASIE No.:				RWR			
				SHEET 2		OF 2	

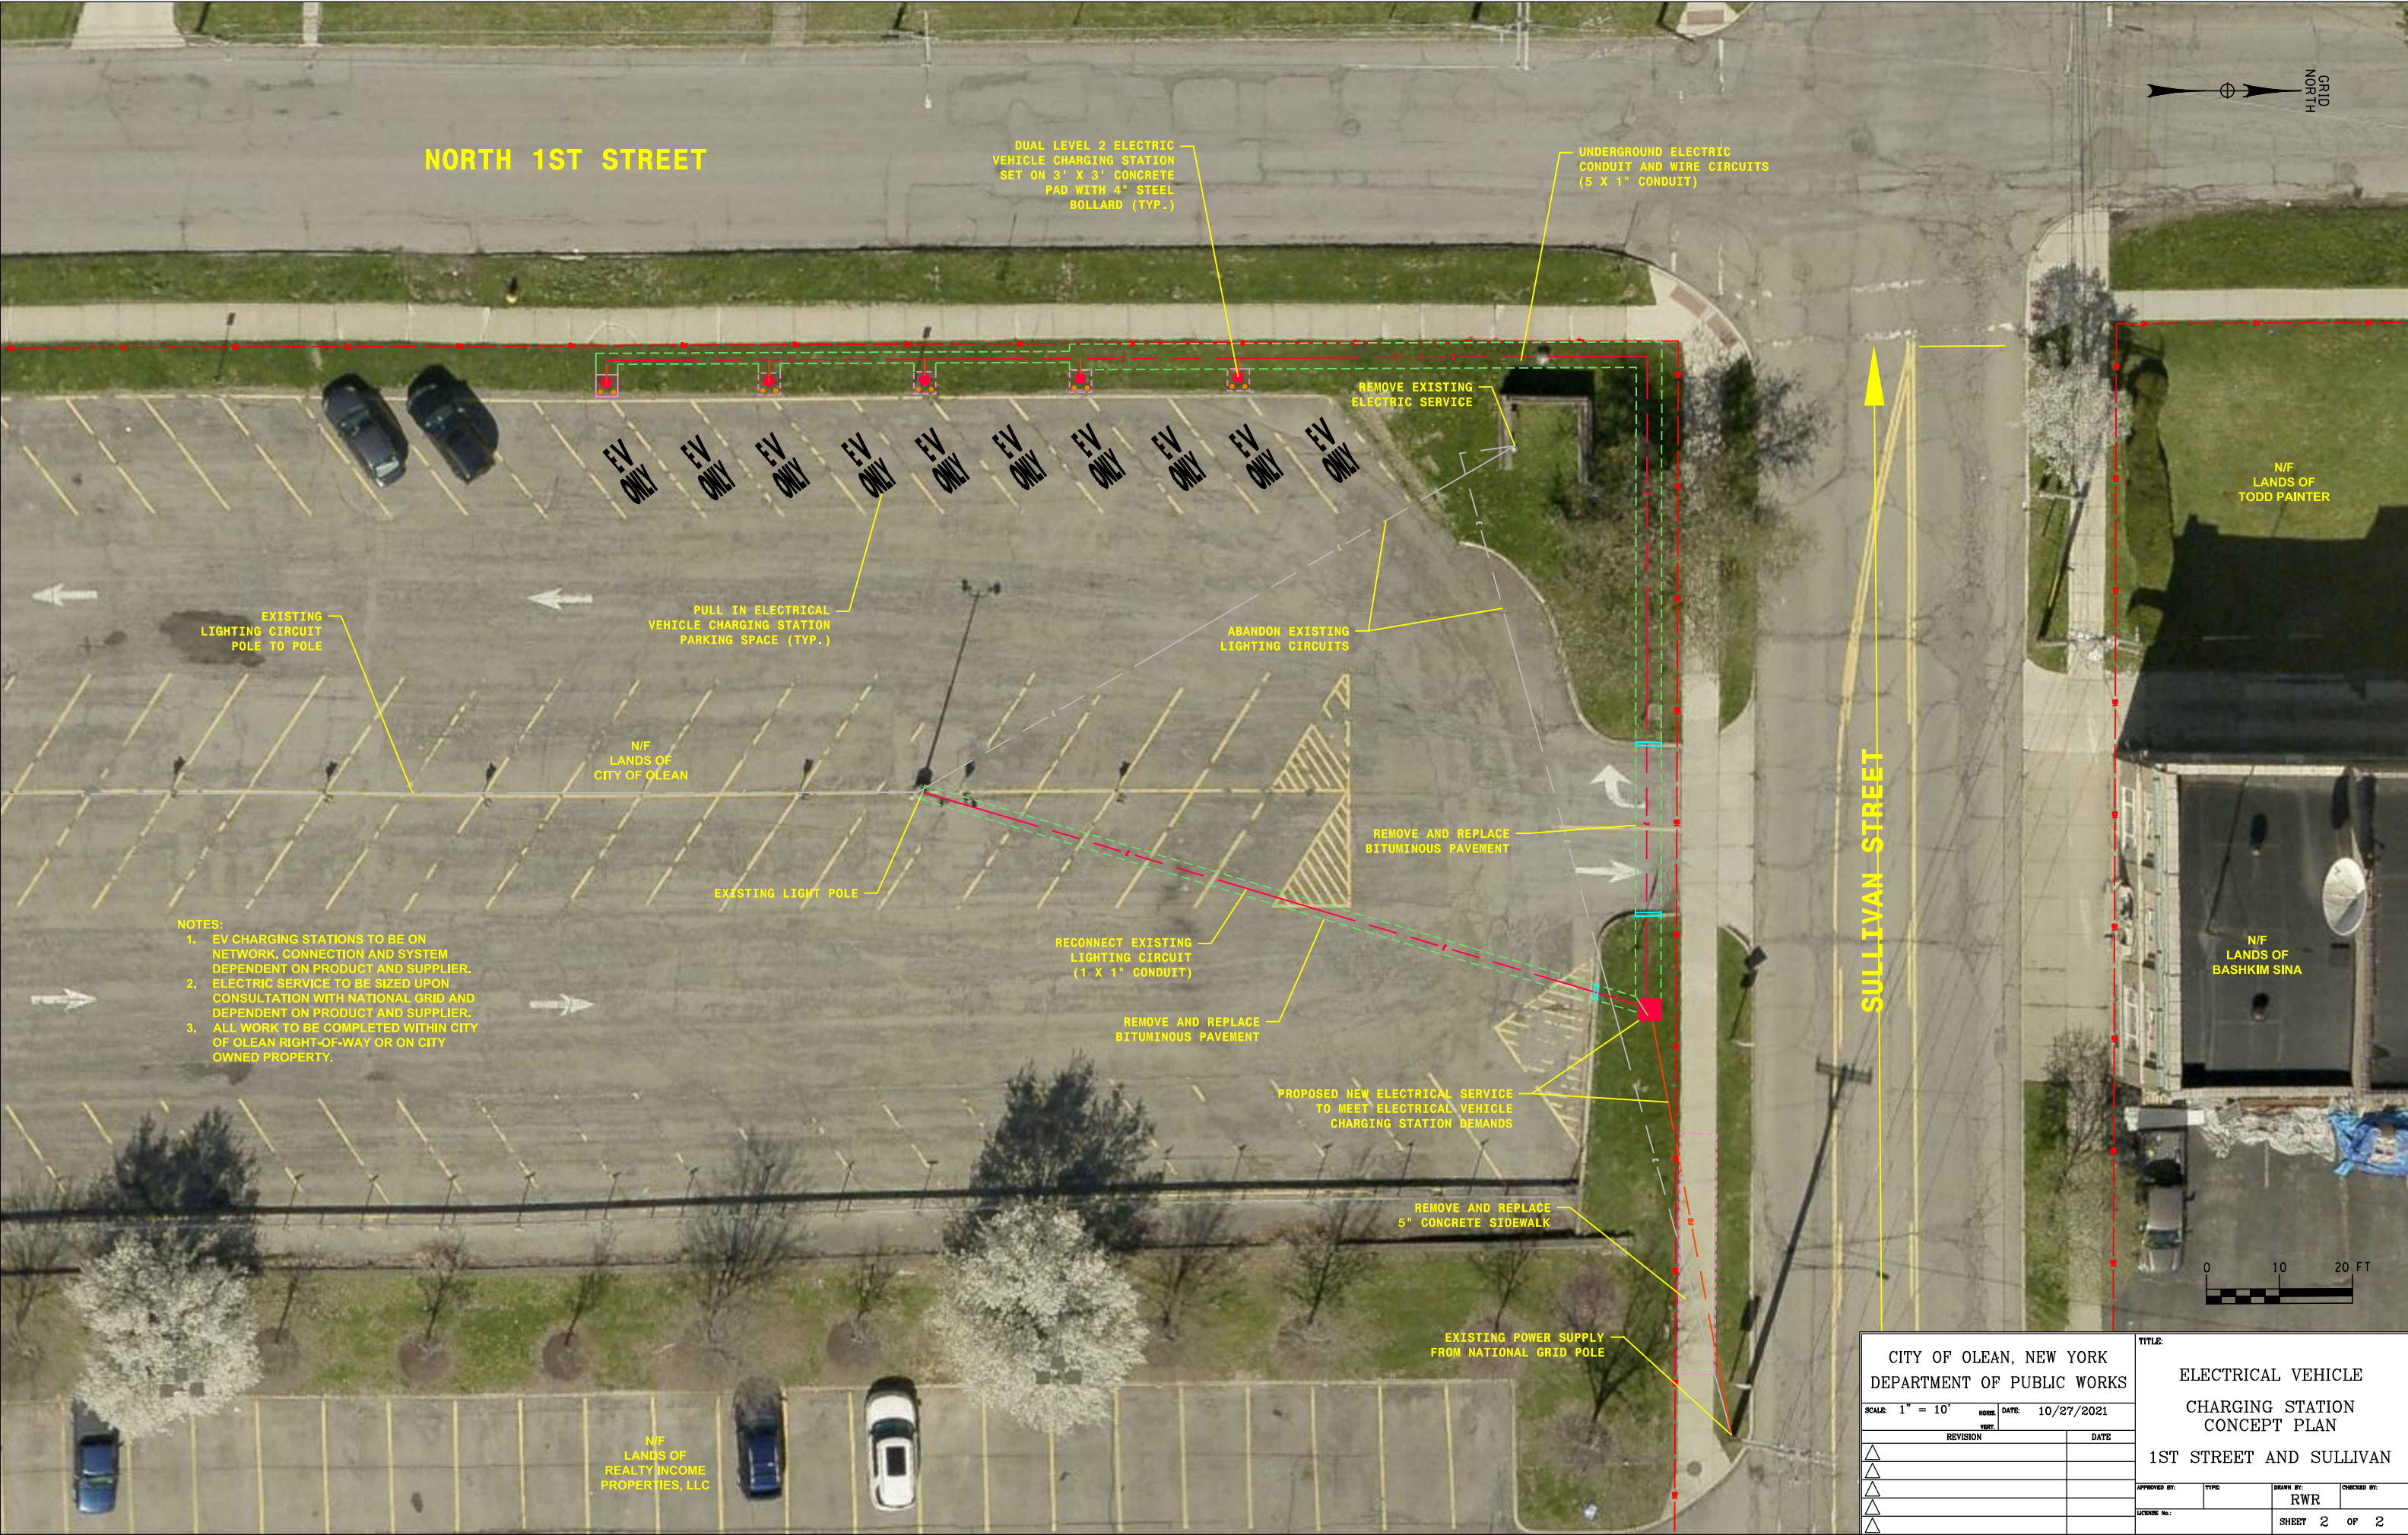

- NOTES:
1. EV CHARGING STATIONS TO BE ON NETWORK. CONNECTION AND SYSTEM DEPENDENT ON PRODUCT AND SUPPLIER.
 2. ELECTRIC SERVICE TO BE SIZED UPON CONSULTATION WITH NATIONAL GRID AND DEPENDENT ON PRODUCT AND SUPPLIER.
 3. ALL WORK TO BE COMPLETED WITHIN CITY OF OLEAN RIGHT-OF-WAY OR ON CITY OWNED PROPERTY.

CITY OF OLEAN, NEW YORK DEPARTMENT OF PUBLIC WORKS				TITLE: ELECTRICAL VEHICLE CHARGING STATION CONCEPT PLAN 1ST STREET AND SULLIVAN			
SCALE: 1" = 10'		DATE: 10/27/2021					
REVISION		DATE					
△							
△							
△							
△							
△							
APPROVED BY:		TYPE:		DRAWN BY:		CHECKED BY:	
LUCASIE TEL:				RWR			
				SHEET 2		OF 2	